




III/327 22 SOPŘEČ - oprava silnice

termín : 1.4.2025 - 30.6.2025

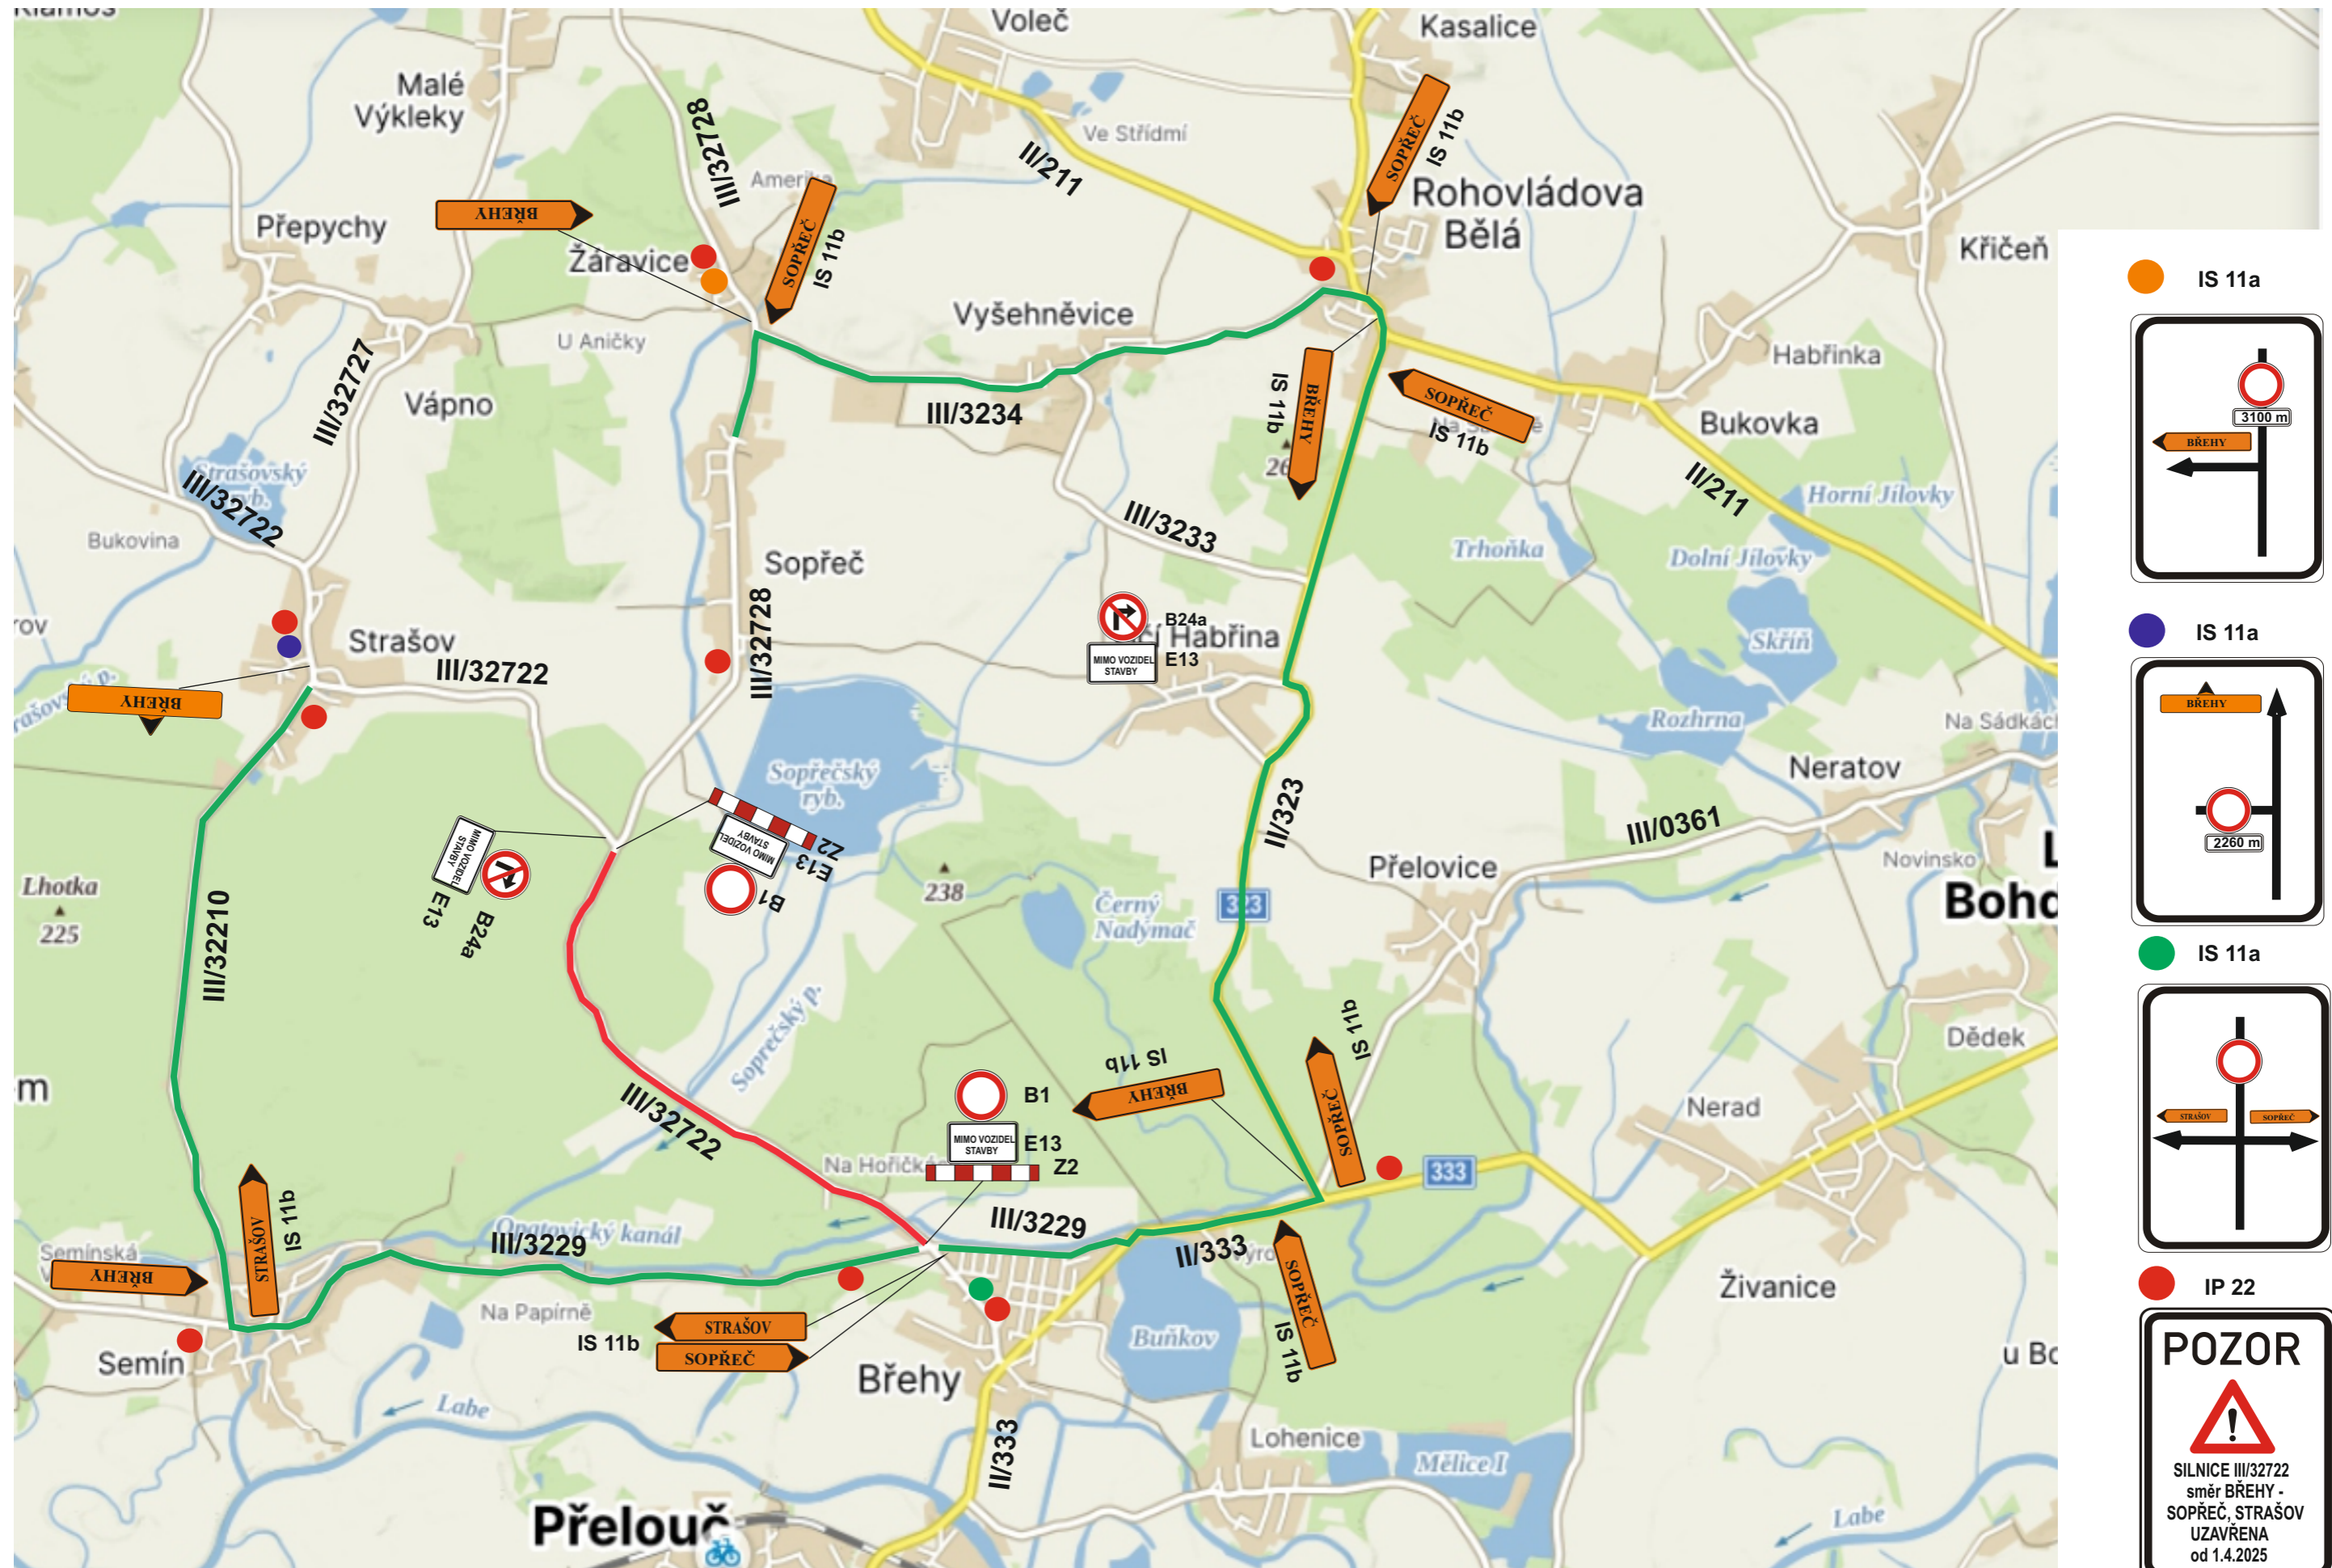


III/327 22 SOPŘEČ - oprava silnice - uzavření křižovatky silnic III/32722 x III/32728


termín : 16.6.2025 - 30.6.2025

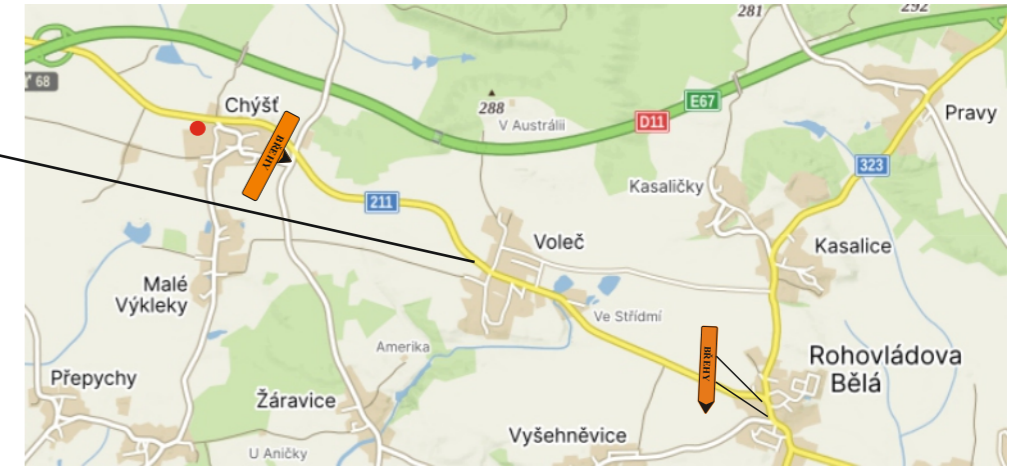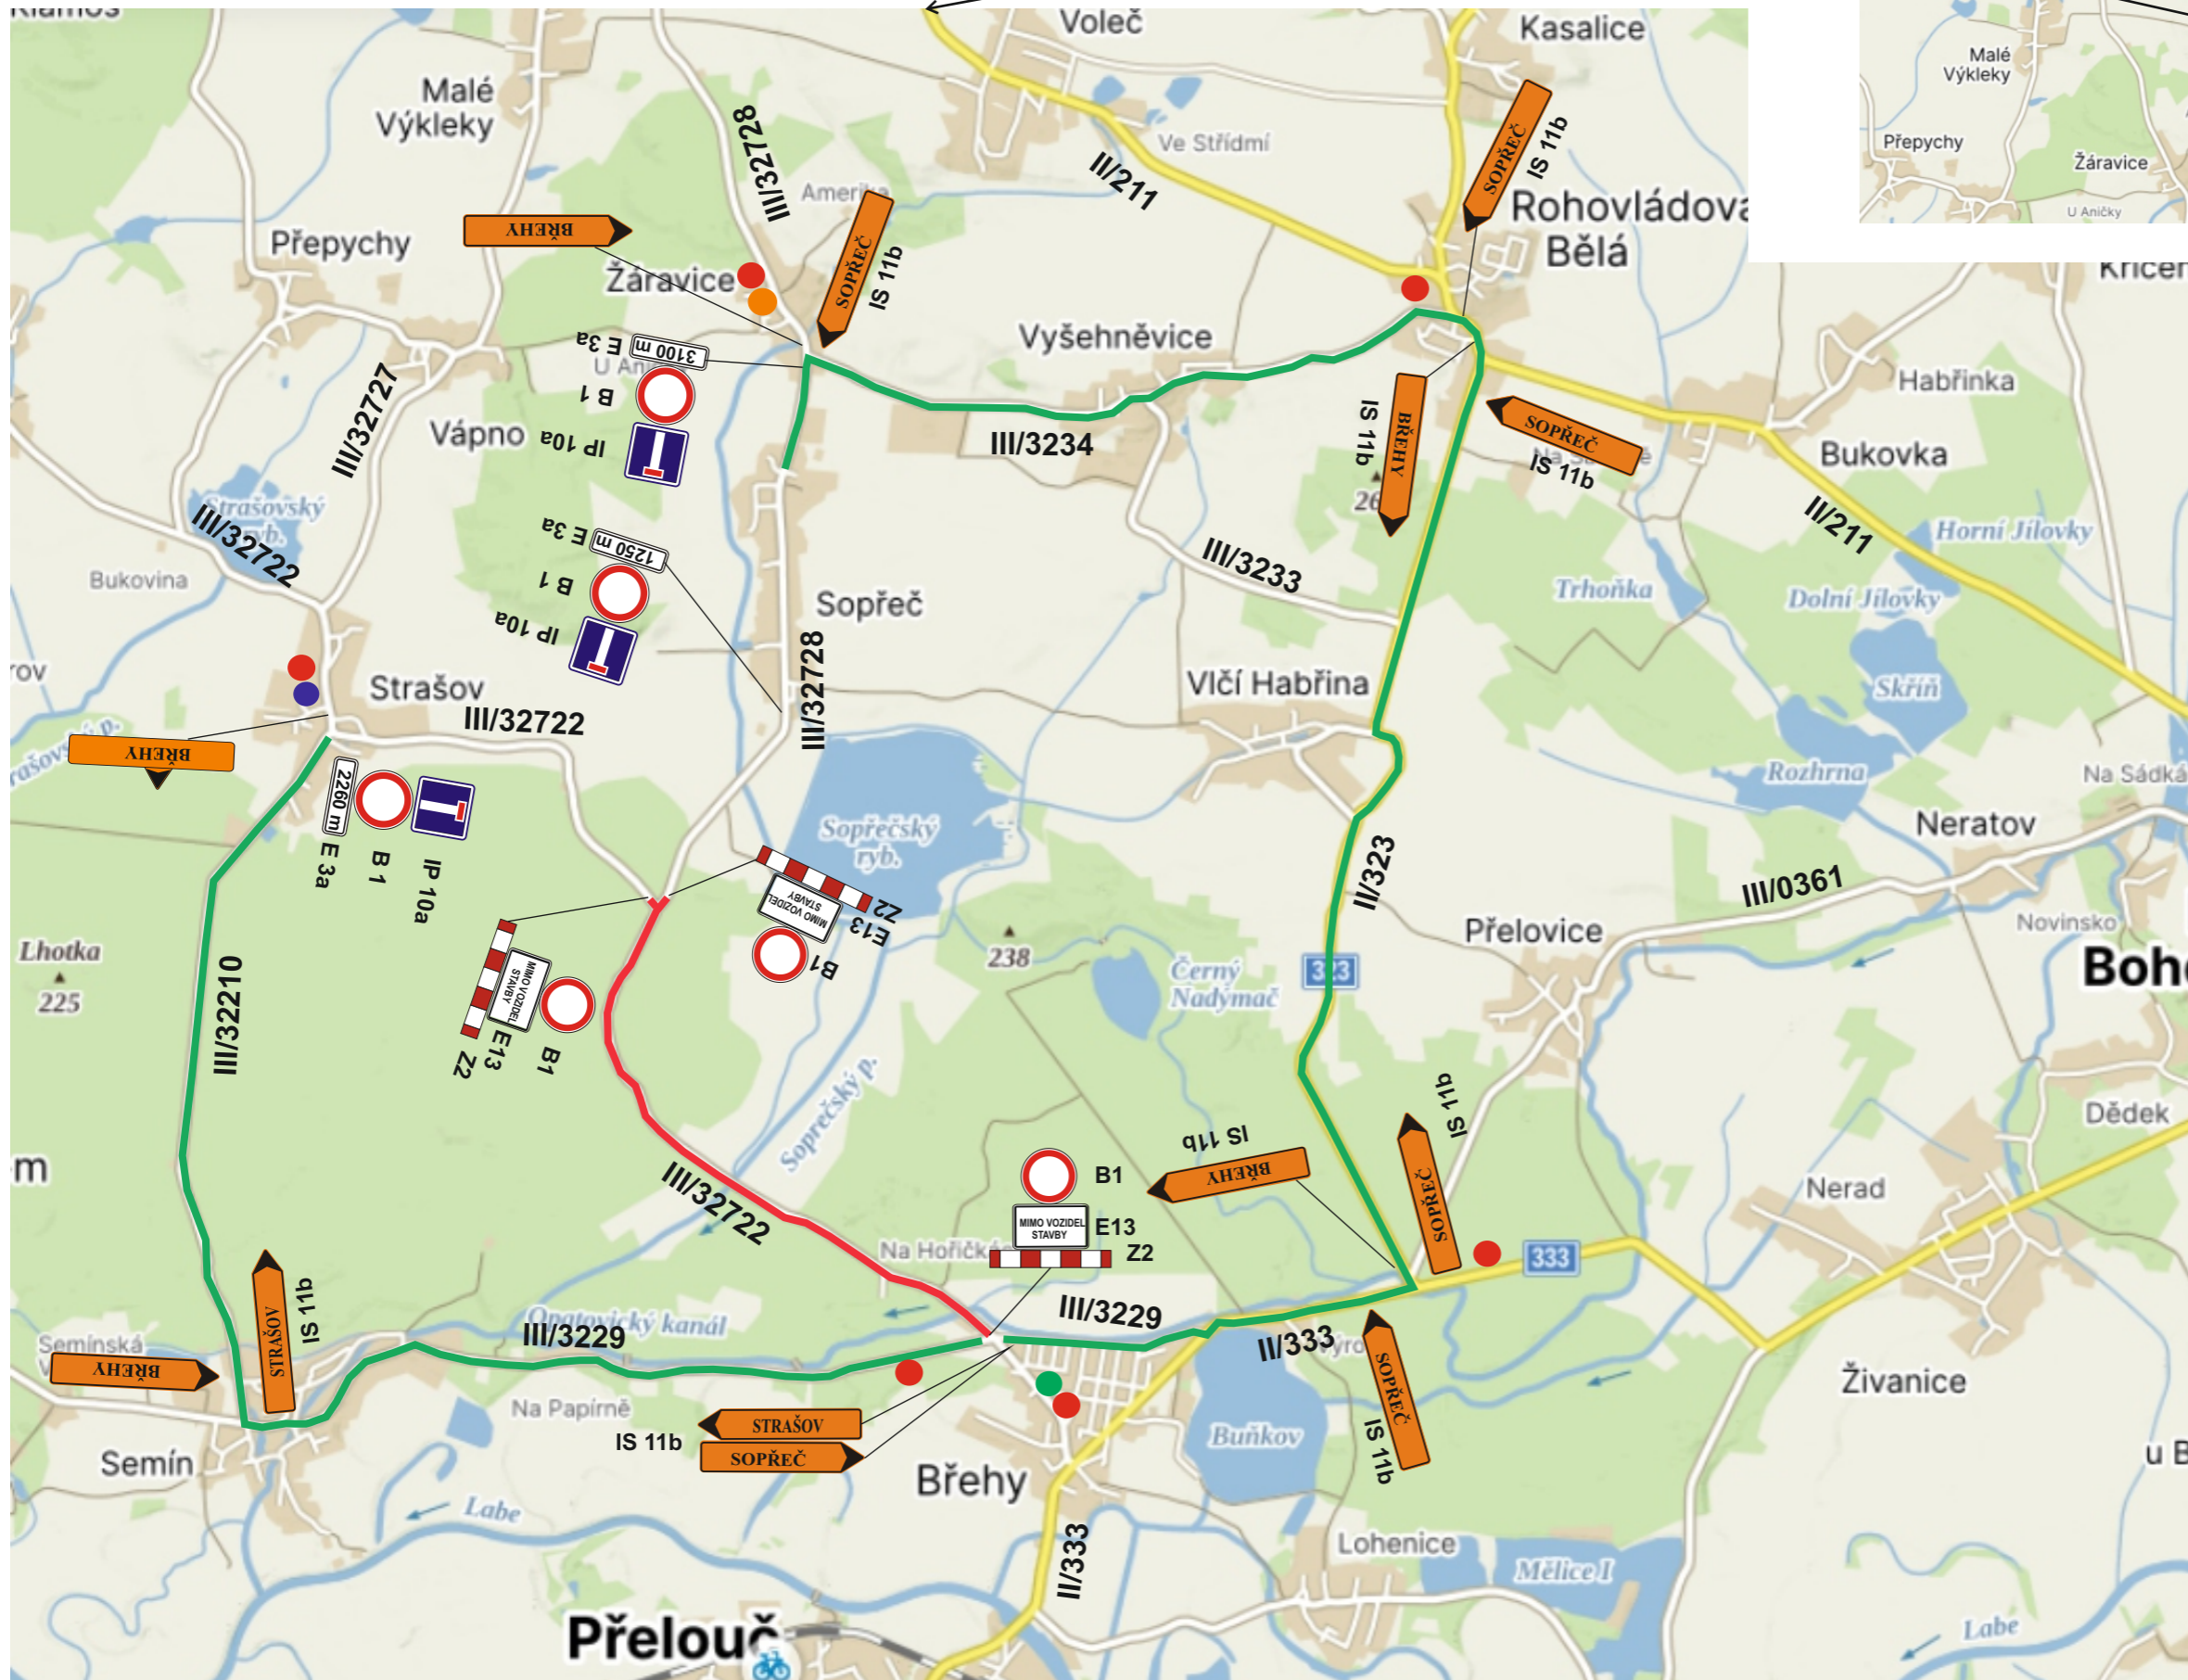


● IS 11a

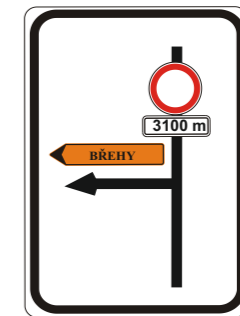

● IS 11a

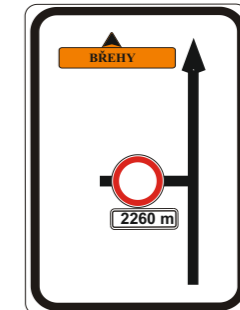

● IS 11a

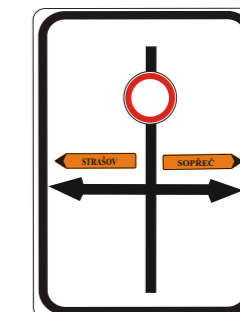

● IP 22

